

**STATE OF UTAH**  
DEPARTMENT OF NATURAL RESOURCES  
DIVISION OF OIL, GAS AND MINING

FORM 3

AMENDED REPORT ☐

<b>APPLICATION FOR PERMIT TO DRILL</b>						<b>1. WELL NAME and NUMBER</b> Three Rivers Fed 5-34-820				
<b>2. TYPE OF WORK</b> DRILL NEW WELL <input checked="" type="checkbox"/> REENTER P&A WELL <input type="checkbox"/> DEEPEN WELL <input type="checkbox"/>						<b>3. FIELD OR WILDCAT</b> THREE RIVERS				
<b>4. TYPE OF WELL</b> Oil Well Coalbed Methane Well: NO						<b>5. UNIT or COMMUNITIZATION AGREEMENT NAME</b>				
<b>6. NAME OF OPERATOR</b> ULTRA RESOURCES INC						<b>7. OPERATOR PHONE</b> 303 645-9810				
<b>8. ADDRESS OF OPERATOR</b> 304 Inverness Way South #245, Englewood, CO, 80112						<b>9. OPERATOR E-MAIL</b> dghani@ultrapetroleum.com				
<b>10. MINERAL LEASE NUMBER (FEDERAL, INDIAN, OR STATE)</b> UTU85994			<b>11. MINERAL OWNERSHIP</b> FEDERAL <input checked="" type="checkbox"/> INDIAN <input type="checkbox"/> STATE <input type="checkbox"/> FEE <input type="checkbox"/>			<b>12. SURFACE OWNERSHIP</b> FEDERAL <input checked="" type="checkbox"/> INDIAN <input type="checkbox"/> STATE <input type="checkbox"/> FEE <input type="checkbox"/>				
<b>13. NAME OF SURFACE OWNER (if box 12 = 'fee')</b>						<b>14. SURFACE OWNER PHONE (if box 12 = 'fee')</b>				
<b>15. ADDRESS OF SURFACE OWNER (if box 12 = 'fee')</b>						<b>16. SURFACE OWNER E-MAIL (if box 12 = 'fee')</b>				
<b>17. INDIAN ALLOTTEE OR TRIBE NAME (if box 12 = 'INDIAN')</b>			<b>18. INTEND TO COMMINGLE PRODUCTION FROM MULTIPLE FORMATIONS</b> YES <input type="checkbox"/> (Submit Commingling Application) NO <input checked="" type="checkbox"/>			<b>19. SLANT</b> VERTICAL <input type="checkbox"/> DIRECTIONAL <input checked="" type="checkbox"/> HORIZONTAL <input type="checkbox"/>				

20. LOCATION OF WELL	FOOTAGES	QTR-QTR	SECTION	TOWNSHIP	RANGE	MERIDIAN
LOCATION AT SURFACE	374 FSL 1664 FEL	SWSE	5	8.0 S	20.0 E	S
Top of Uppermost Producing Zone	660 FSL 1980 FEL	SWSE	5	8.0 S	20.0 E	S
At Total Depth	660 FSL 1980 FEL	SWSE	5	8.0 S	20.0 E	S

<b>21. COUNTY</b> UINTAH		<b>22. DISTANCE TO NEAREST LEASE LINE (Feet)</b> 728		<b>23. NUMBER OF ACRES IN DRILLING UNIT</b> 40	
		<b>25. DISTANCE TO NEAREST WELL IN SAME POOL (Applied For Drilling or Completed)</b> 40		<b>26. PROPOSED DEPTH</b> MD: 6878 TVD: 6849	
<b>27. ELEVATION - GROUND LEVEL</b> 4791		<b>28. BOND NUMBER</b> UTB000593		<b>29. SOURCE OF DRILLING WATER / WATER RIGHTS APPROVAL NUMBER IF APPLICABLE</b> 49-2262	

Hole, Casing, and Cement Information										
String	Hole Size	Casing Size	Length	Weight	Grade & Thread	Max Mud Wt.	Cement	Sacks	Yield	Weight
Surf	11	8.625	0 - 1000	24.0	J-55 LT&C	8.8	Premium Lite High Strength	80	2.97	11.5
							Class G	115	1.16	15.8
Prod	7.875	5.5	0 - 6878	17.0	J-55 LT&C	10.0	OTHER	225	3.54	11.0
							OTHER	450	1.349	14.0

**ATTACHMENTS**

**VERIFY THE FOLLOWING ARE ATTACHED IN ACCORDANCE WITH THE UTAH OIL AND GAS CONSERVATION GENERAL RULES**

<input checked="" type="checkbox"/> WELL PLAT OR MAP PREPARED BY LICENSED SURVEYOR OR ENGINEER	<input checked="" type="checkbox"/> COMPLETE DRILLING PLAN
<input type="checkbox"/> AFFIDAVIT OF STATUS OF SURFACE OWNER AGREEMENT (IF FEE SURFACE)	<input type="checkbox"/> FORM 5. IF OPERATOR IS OTHER THAN THE LEASE OWNER
<input checked="" type="checkbox"/> DIRECTIONAL SURVEY PLAN (IF DIRECTIONALLY OR HORIZONTALLY DRILLED)	<input checked="" type="checkbox"/> TOPOGRAPHICAL MAP

<b>NAME</b> Jenna Anderson	<b>TITLE</b> Permitting Assistant	<b>PHONE</b> 303 645-9804
<b>SIGNATURE</b>	<b>DATE</b> 04/11/2014	<b>EMAIL</b> janderson@ultrapetroleum.com
<b>API NUMBER ASSIGNED</b> 43047543990000	<b>APPROVAL</b>  Permit Manager	

**T8S, R20E, S.L.B.&M**

**ULTRA RESOURCES, INC.**

Well location, THREE RIVERS FED #5-34-820, located as shown in the SW 1/4 SE 1/4 of Section 5, T8S, R20E, S.L.B.&M., Uintah County, Utah.

**BASIS OF ELEVATION**

BENCH MARK (38EAM) LOCATED IN THE SW 1/4 OF SECTION 9, T7S, R20E, S.L.B.&M. TAKEN FROM THE PELICAN LAKE, QUADRANGLE, UTAH, UTAH COUNTY, 7.5 MINUTE QUAD (TOPOGRAPHIC MAP) PUBLISHED BY THE UNITED STATES DEPARTMENT OF THE INTERIOR, GEOLOGICAL SURVEY. SAID ELEVATION IS MARKED AS BEING 4942 FEET.

**BASIS OF BEARINGS**

BASIS OF BEARINGS IS A G.P.S. OBSERVATION.

**LINE TABLE**

LINE	DIRECTION	LENGTH
L1	N48°10'03"W	432.48'



SCALE

**CERTIFICATE**


THIS IS TO CERTIFY THAT THE ABOVE PLAT WAS PREPARED FROM FIELD NOTES OF ACTUAL SURVEYS MADE BY ME OR UNDER MY SUPERVISION AND THAT THE SAME ARE TRUE AND CORRECT TO THE BEST OF MY KNOWLEDGE AND BELIEF.

*Robert L. Kay*  
ROBERT L. KAY

REGISTERED LAND SURVEYOR  
REGISTRATION NO. 161319  
STATE OF UTAH

**UINTAH ENGINEERING & LAND SURVEYING**  
85 SOUTH 200 EAST - VERNAL, UTAH 84078  
(435) 789-1017

SCALE 1" = 1000'	DATE SURVEYED: 01-09-14	DATE DRAWN: 01-21-14
PARTY J.F. C.A. M.L.	REFERENCES G.L.O. PLAT	
WEATHER COLD	FILE ULTRA RESOURCES, INC.	

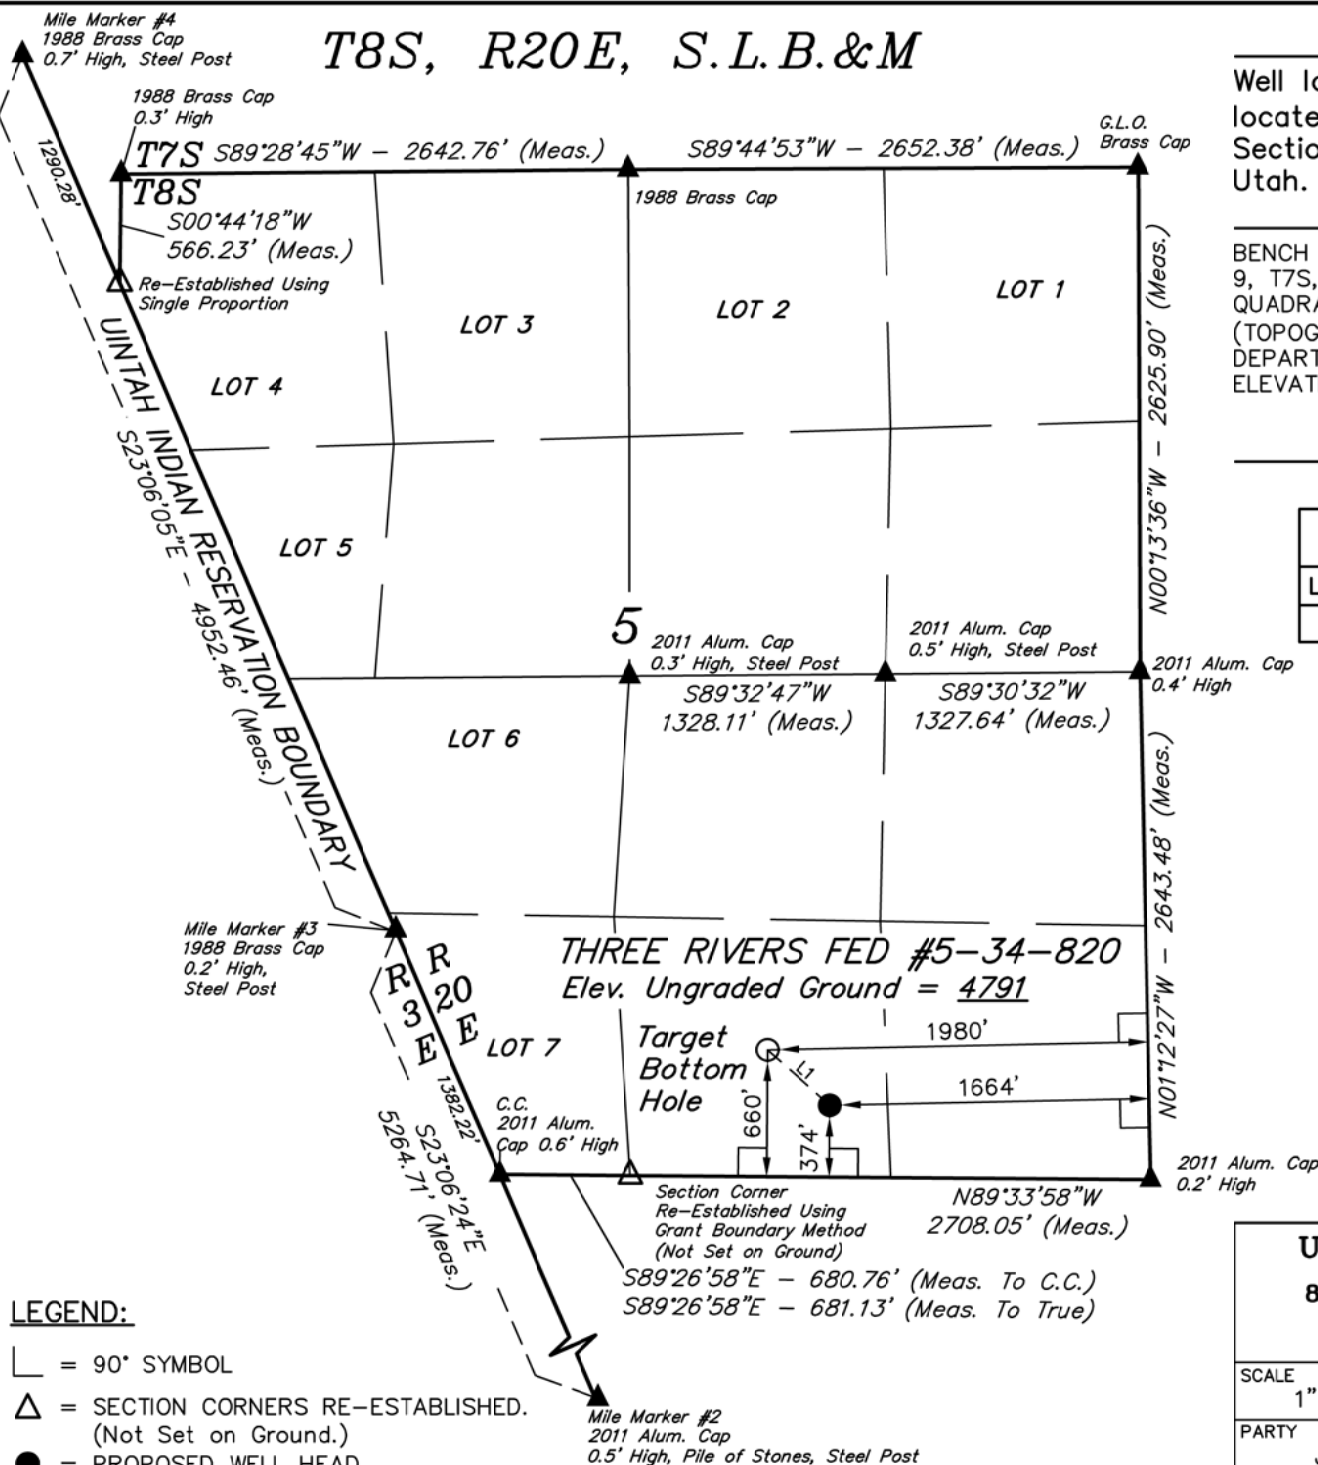

**LEGEND:**

- └─┘ = 90° SYMBOL
- △ = SECTION CORNERS RE-ESTABLISHED.  
(Not Set on Ground.)
- = PROPOSED WELL HEAD.
- ▲ = SECTION CORNERS LOCATED.

NAD 83 (TARGET BOTTOM HOLE)	NAD 83 (SURFACE LOCATION)
LATITUDE = 40°08'46.19" (40.146164)	LATITUDE = 40°08'43.34" (40.145372)
LONGITUDE = 109°41'24.34" (109.690094)	LONGITUDE = 109°41'20.19" (109.688942)